


- P01 Clune Wind Farm
- P02 Kyllachy Wind Farm
- P03 Lynemore Wind Farm
- P04 Highland Wind Farm
- P05 Balnespick Wind Farm
- C01 Corriegarh 2 Wind Farm
- C02 Tom nan Clach Extension
- S01 Glenkirk Wind Farm
- S02 Carn Na Saobhaidh Wind Farm
- S03 Balmore Wind Farm
- OUC01 Glen Kyllachy
- OUC02 Tom Nan Clach
- OUC03 Farr Wind Farm
- OUC04 Moy Wind Farm
- OUC05 Aberarder Wind Farm
- OUC06 Dunmaglass Wind Farm

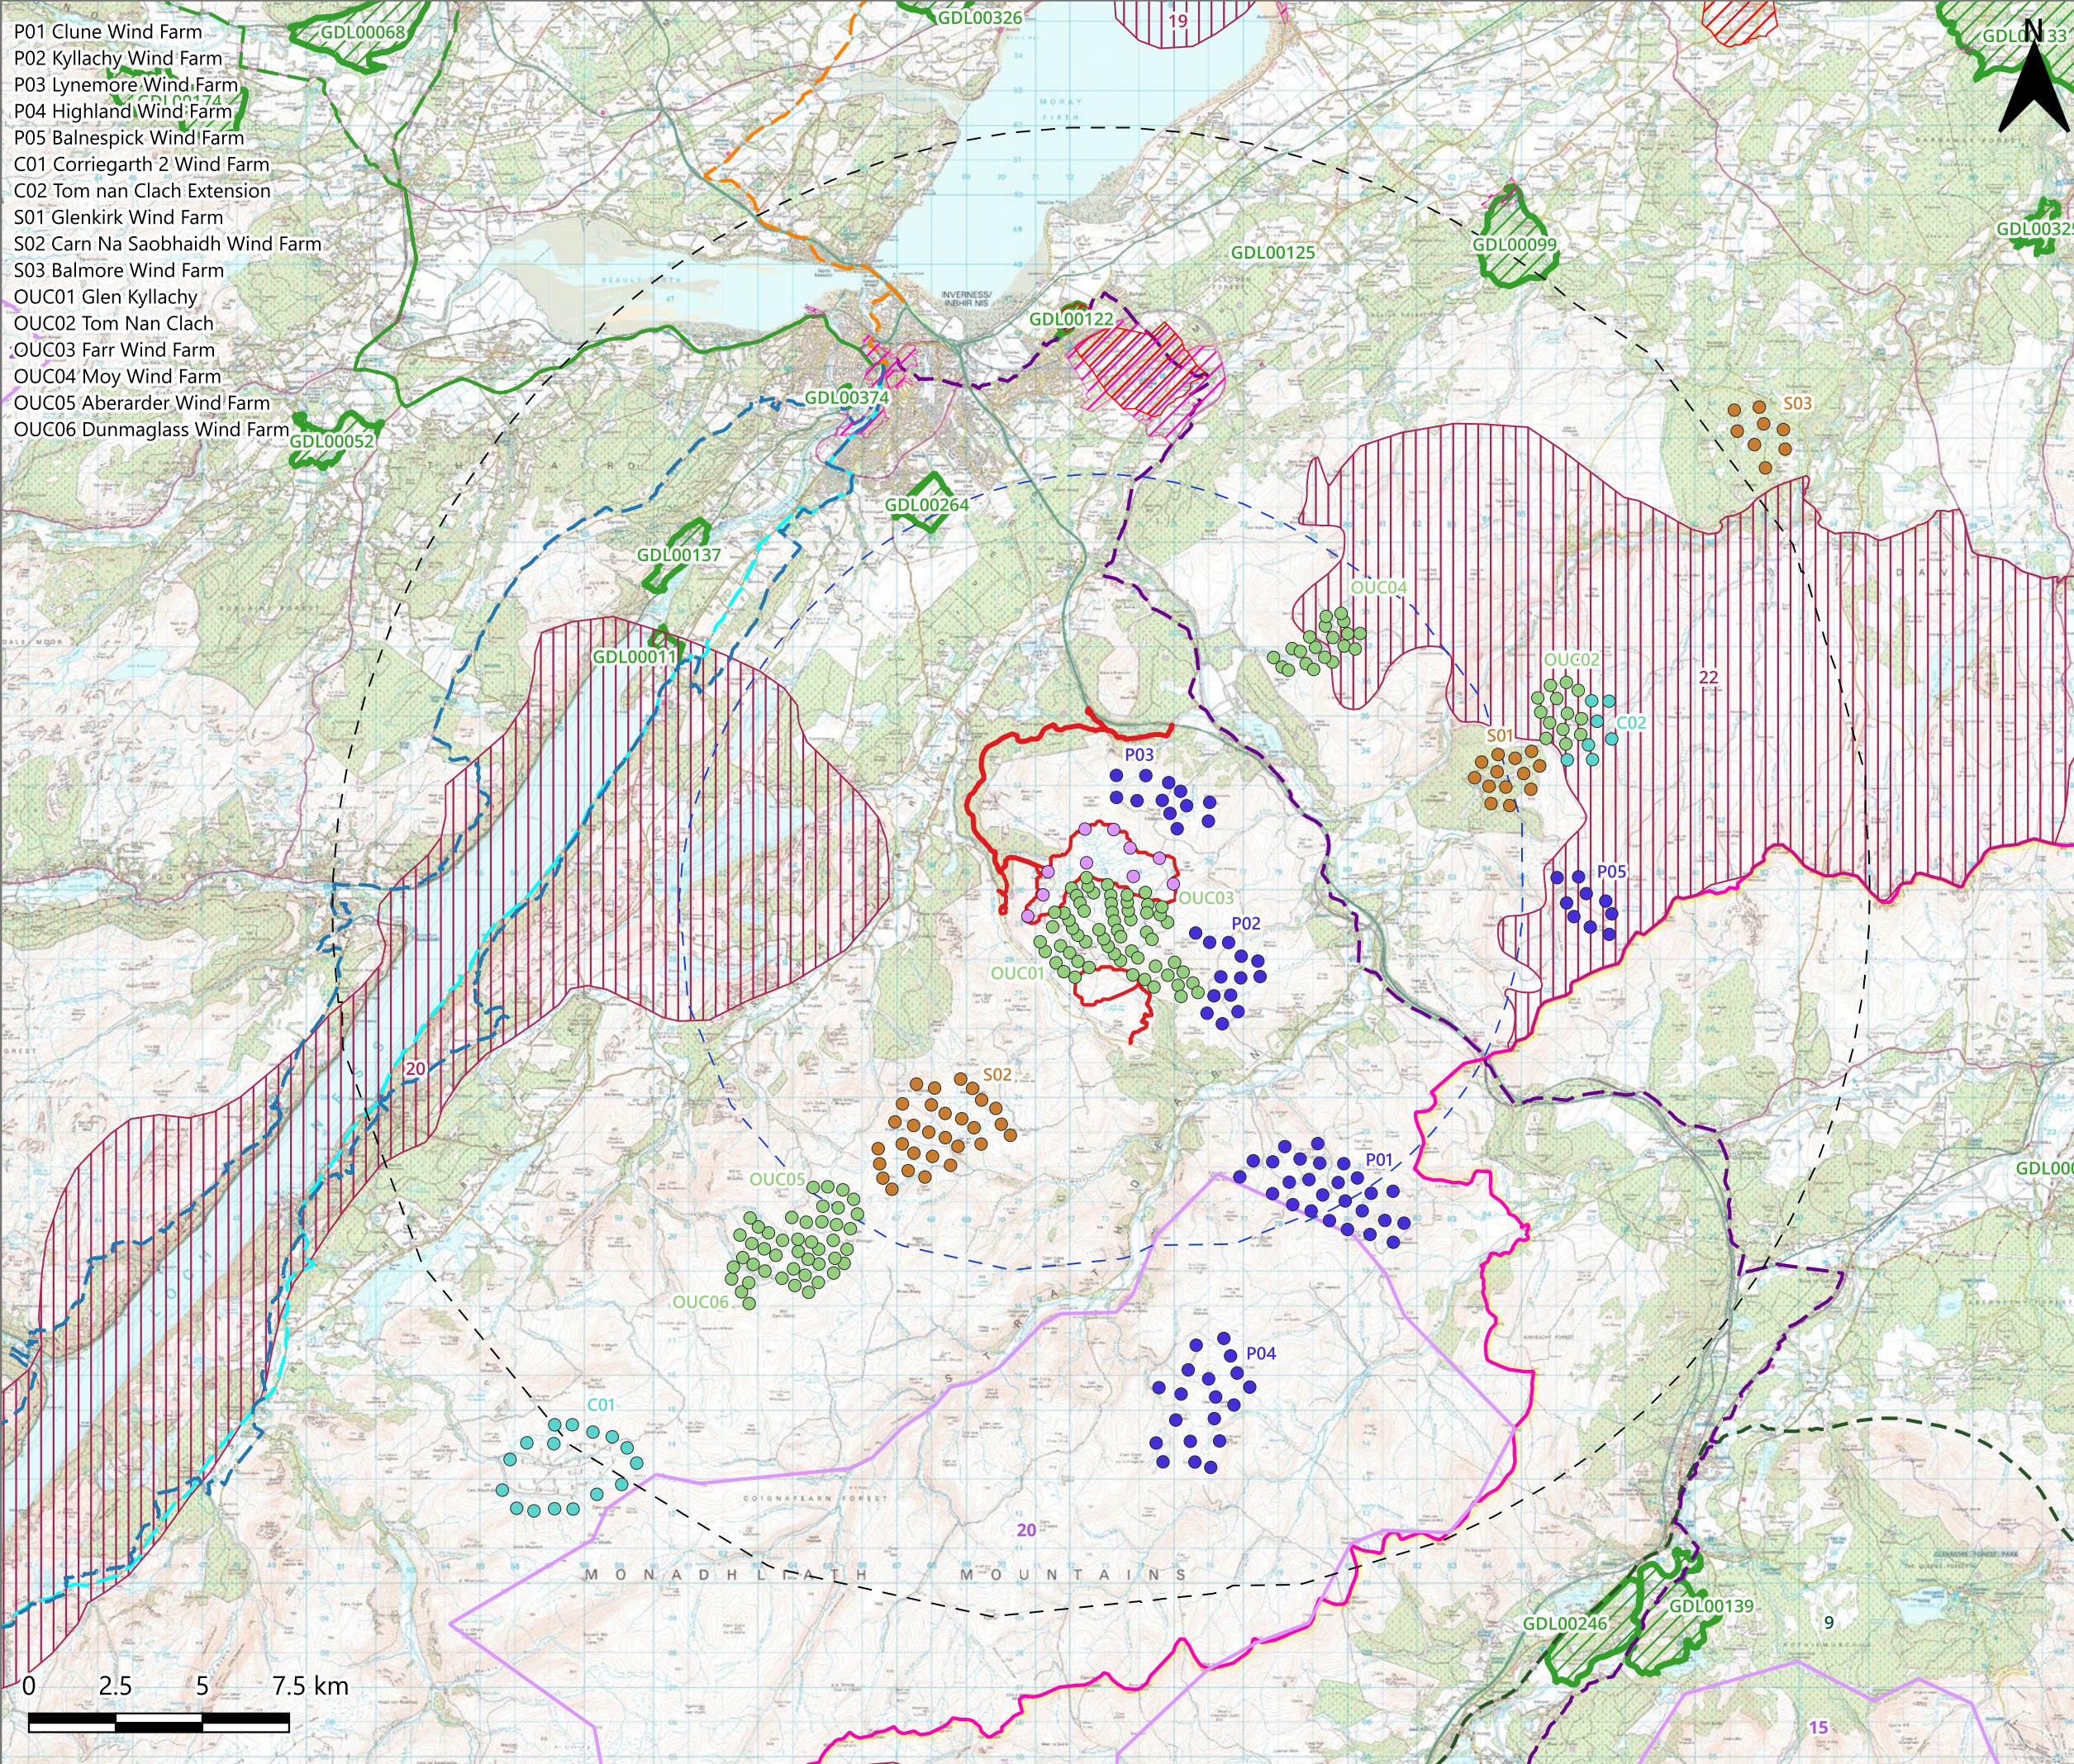

NOTES

1. Verifying Dimensions.
The contractor shall verify dimensions against such other drawings or site conditions as pertain to this part of the work.
2. Existing Services.
Any information concerning the location of existing services indicated on this drawing is intended for general guidance only. It shall be the responsibility of the contractor to determine and verify the exact horizontal and vertical alignment of all cables, pipes, etc. (both underground and overhead) before work commences.
3. Issue of Drawings.
Hard copies, dwf and pdf will form a controlled issue of the drawing. All other formats (dwg, dxf etc.) are deemed to be an uncontrolled issue and any work carried out based on these files is at the recipient's own risk. RPS will not accept any responsibility for any errors arising from the use of these files, either by human error by the recipient, listing of un-dimensioned measurements, compatibility issues with the recipient's software, and any errors arising when these files are used to aid the recipient's drawing production, or setting out on site.

Legend

- Red Line Boundary
- 10 km Study Area
- 20 km Study Area
- Proposed Turbine Locations
- Consented (C)
- In planning (P)
- Operational and Under Construction (OUC)
- Scoping (S)
- Cairngorms National Park
- The Caledonia Way
- The Far North Way
- The Loch Ness 360
- The Lochs and Glens Way
- North Coast 500
- Battlefields Inventory
- Conservation Areas
- Gardens and Designed Landscapes
- GDL00011 Aldourie Castle
- GDL00052 Beaufort Castle
- GDL00099 Cawdor Castle
- GDL00122 Culloden House
- GDL00125 Dalcross Castle
- GDL00137 Dochfour
- GDL00264 Leys Castle
- GDL00374 Tomnahurich Cemetery
- Special Landscape Area
- 6 Loch Ness and Duntelchaig
- 27 Drynachan, Lochindorb and Dava Moors
- Wild Land Area
- 20 Monadhliath

Rev	Description	Date	Dnn/ Chk/App

TETRA TECH

Issuing Office:
 Elmwood House, 74 Boucher Road
 Belfast, BT12 6RZ
 Tel: +44 (0) 28 9066 7914
 tetratech.com/europe

Client

nadara

Project Name

Farr Wind Farm Extension

Sheet Title

Landscape Designations and Long Distance Recreational Routes within 20km

Model Reference N/A				
TTE Project Number 794-NI-P&E-02915	Drawn By CM	Checked By KO	Approved By KO	Scale @ A3 As Shown
Document Reference Figure 7.7		Revision 01	Status S	Date May 2026